


21-CK-533

PLAN OF SUBDIVISION OF LOTS 1 TO 26 INCL., LOTS 47 TO 82 INCL. AND LOTS 131 TO 146 INCL., ALL BLOCK 1, PLAN 559, LOT 208, KOOTENAY DISTRICT.

PLAN No 9401 Deposited in the Land Registry Office at Nelson, B.C. this 4th day of June 1975

Registrar

SCALE: 1 INCH = 100 FEET

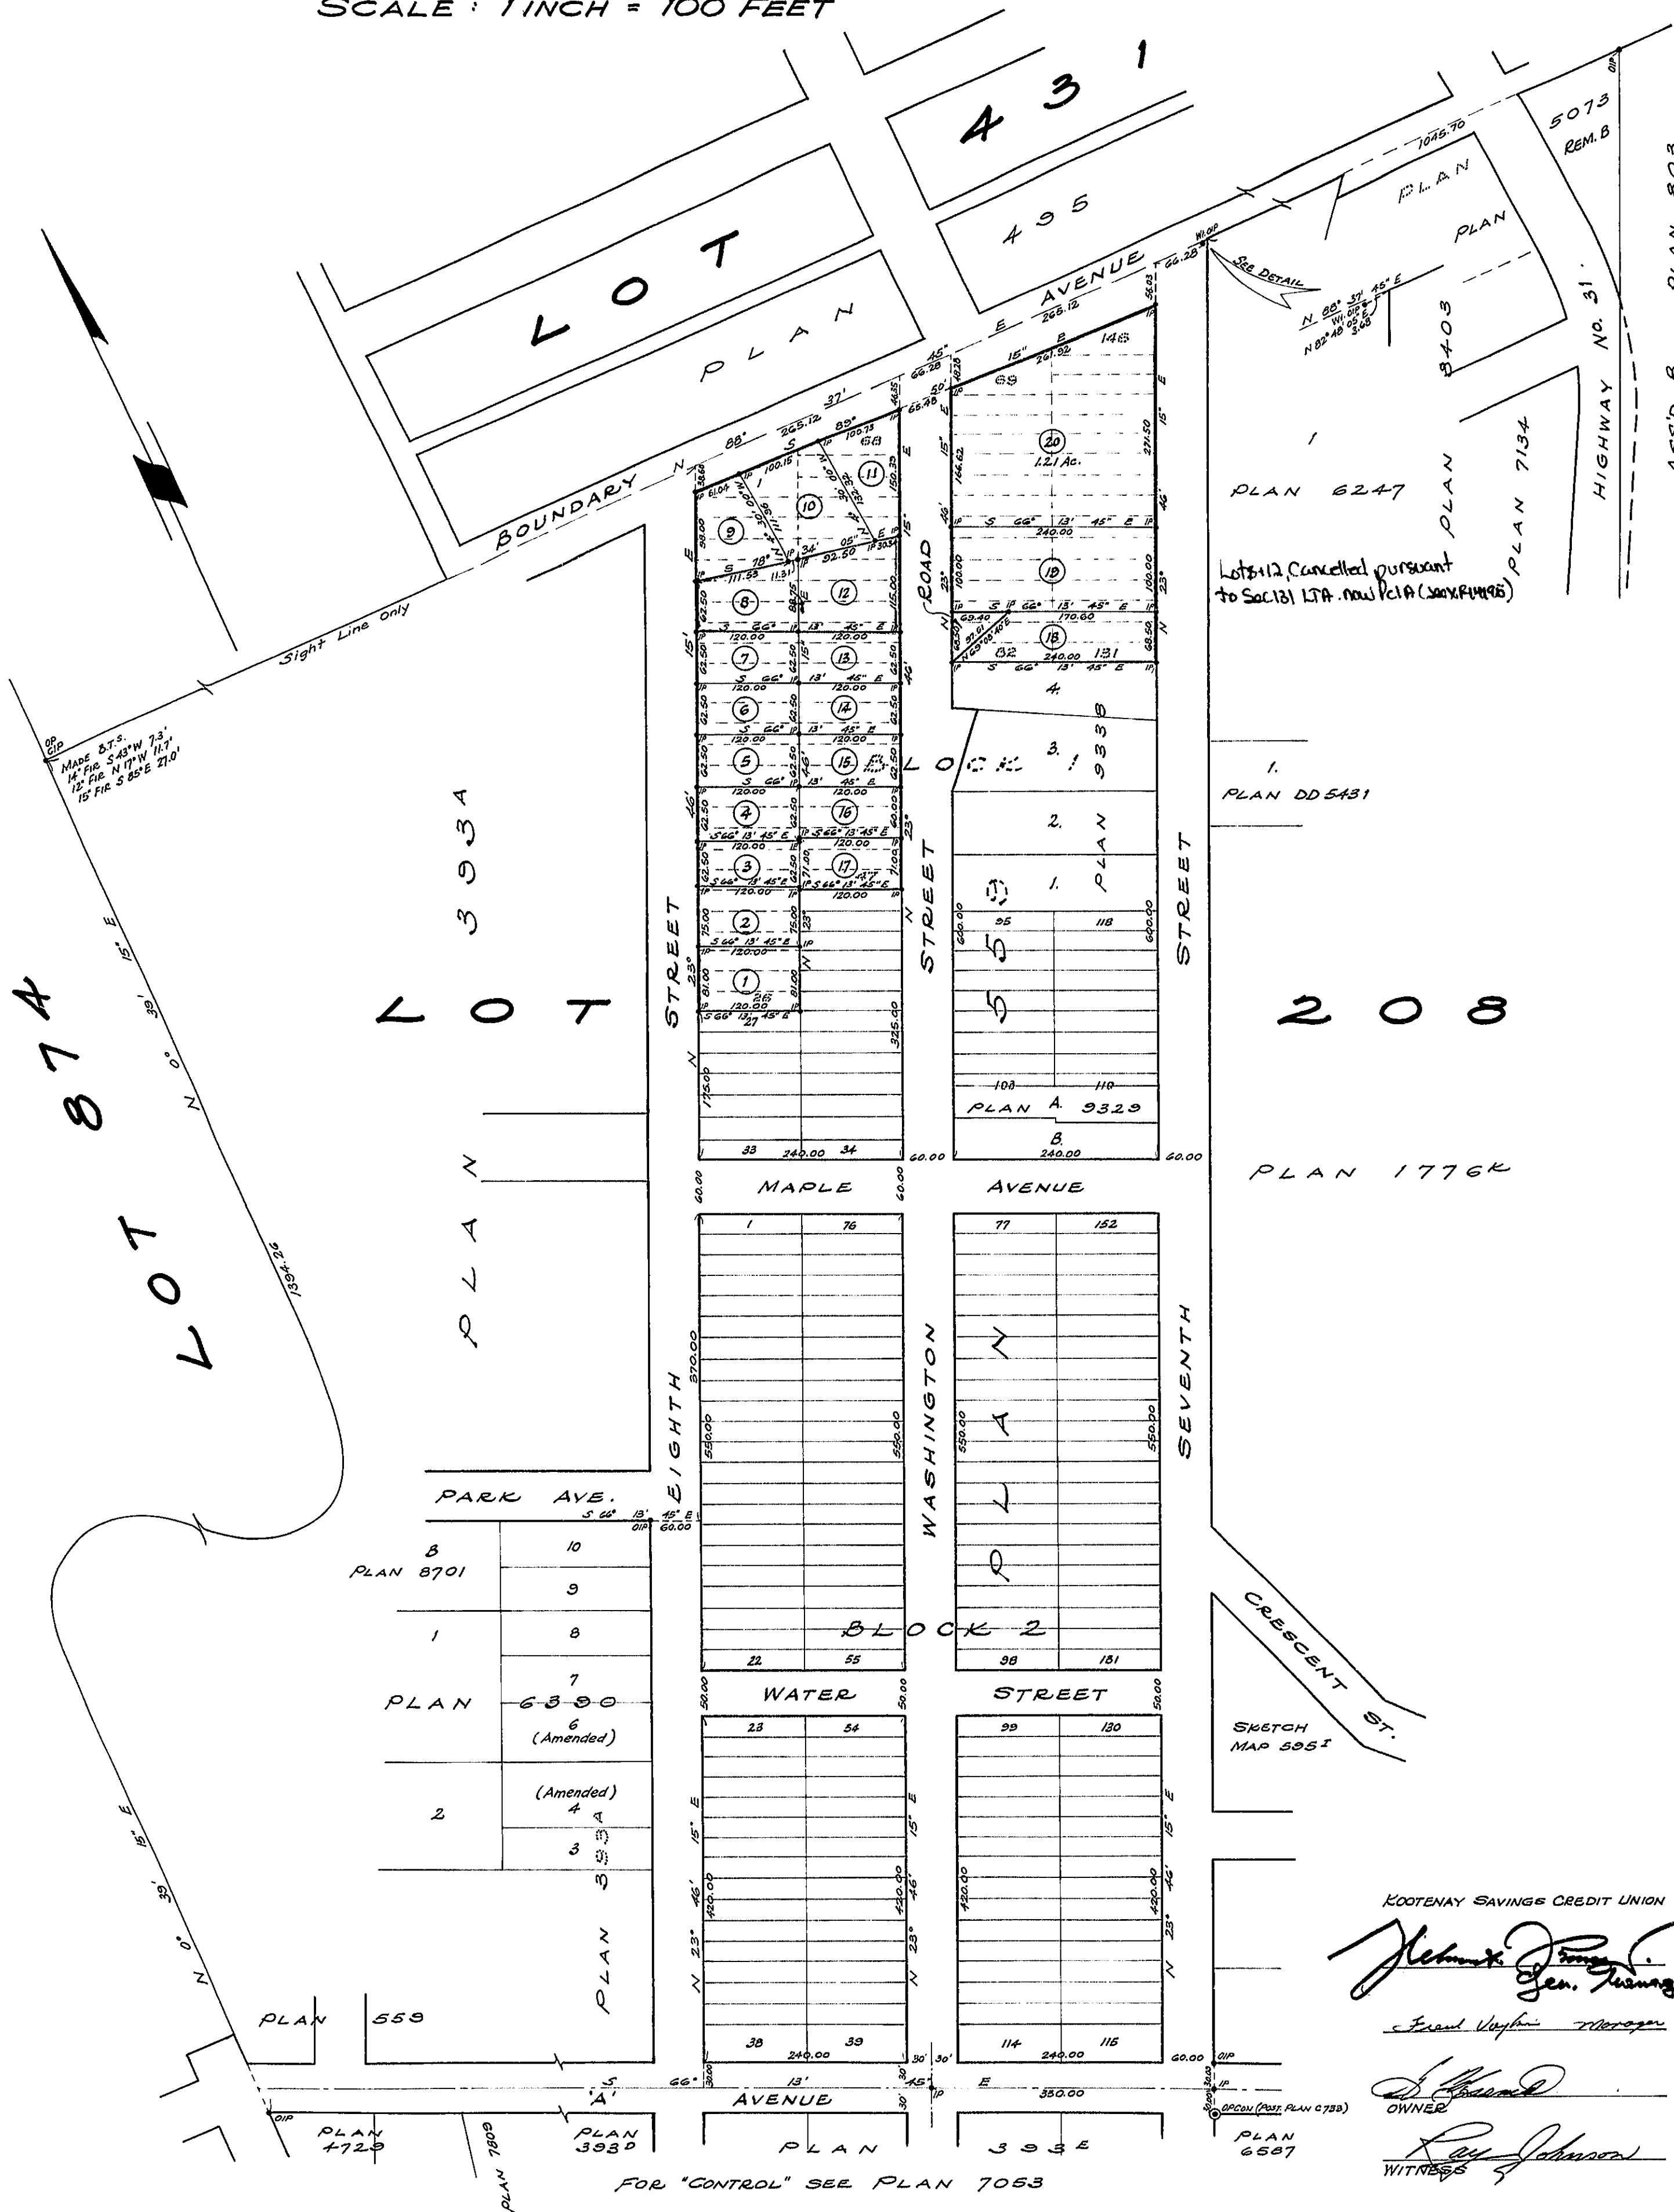

LEGEND

- Bearings are Astronomic derived from 'A' Avenue as shown on Plan 7053.
oOP Denotes old wood post found in place.
oIP Denotes old iron pin found in place.
IP Denotes 1/2" x 3/8" square galvanized iron pin set.
oOPcon Denotes old concrete monument found in place.
CIP Denotes capped 1/2" x 3/8" square galvanized iron pin set.

Approved under the Land Registry Act this 17th day of April 1975

Approving Officer The Corporation of the Village of Kaslo

This plan lies within the Regional District of Central Kootenay.

I, Raymond George Johnson, of the City of Nelson, British Columbia Land Surveyor make oath and say that I was present at and did personally superintend the survey represented by this plan and that the survey and plan are correct. The said survey was completed on the 17th day of October, 1974.

Sworn before me this 31st day of October 1974. Commissioner for taking affidavits for B.C.

KOOTENAY SAVINGS CREDIT UNION signatures and witness information.